

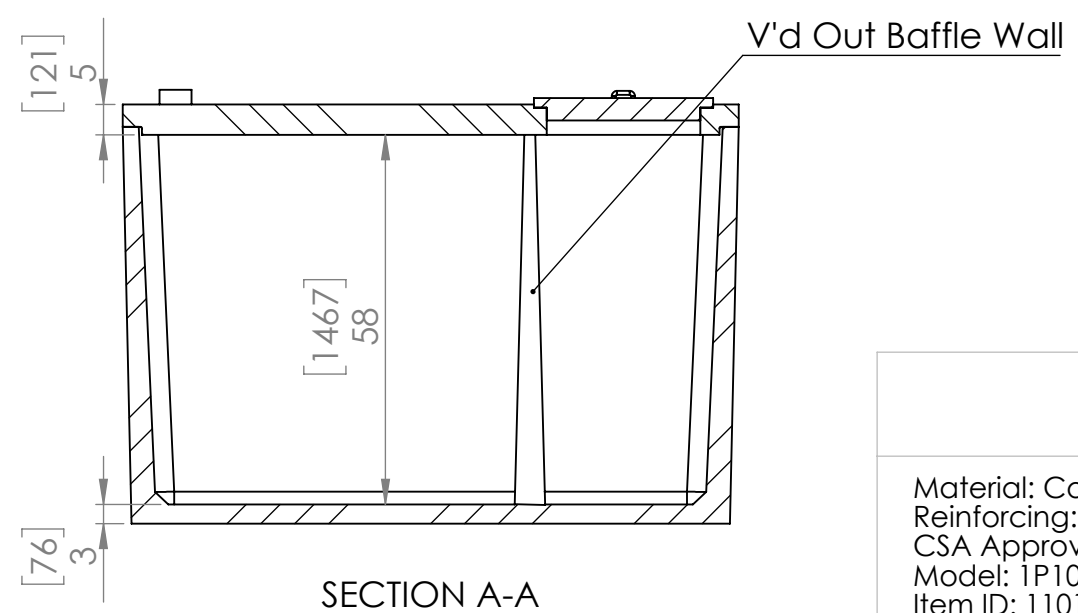
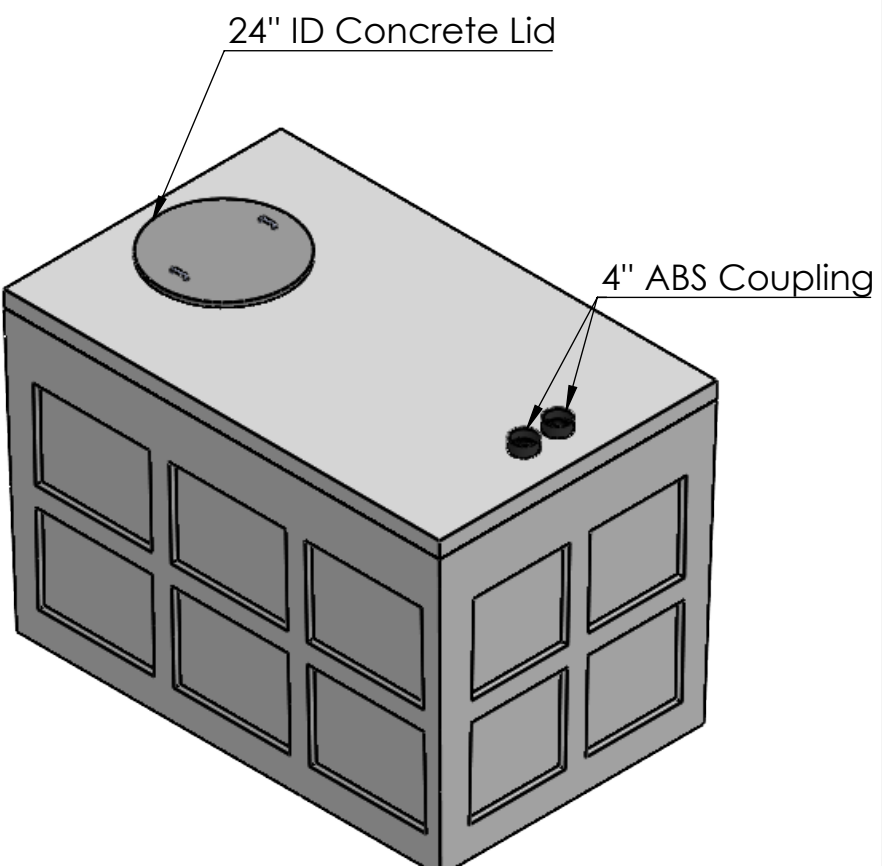
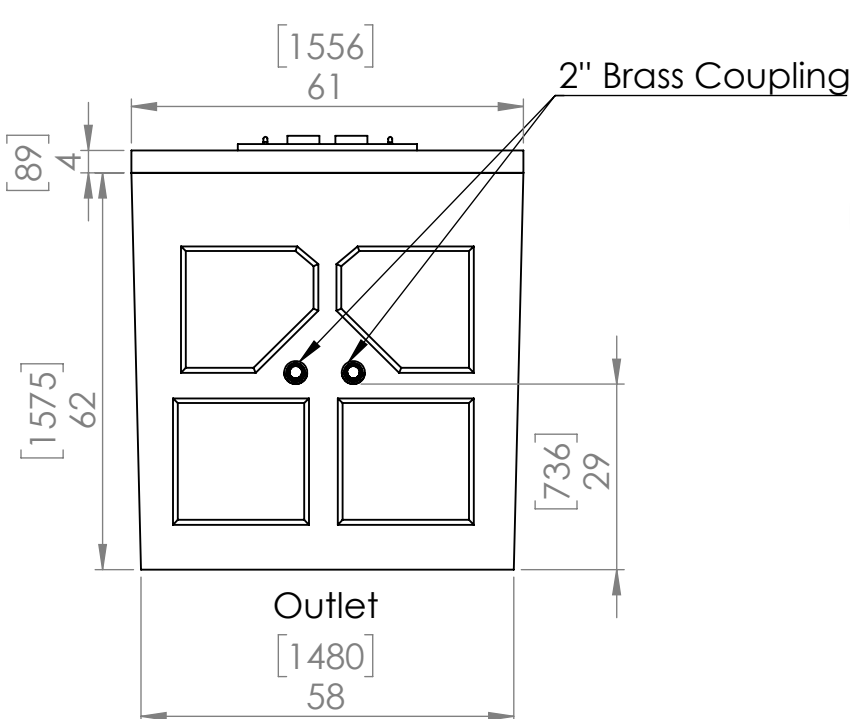


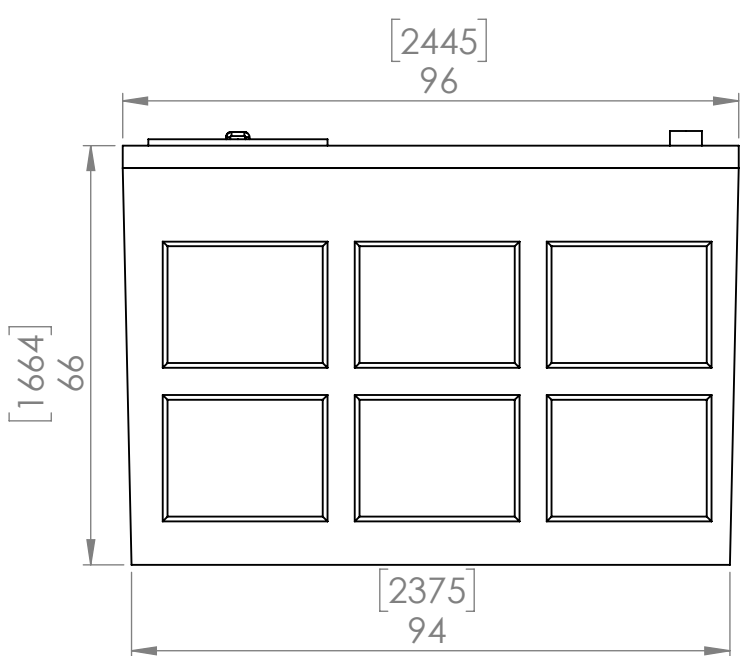

Note: Appropriate Slings are used for off-loading the tank

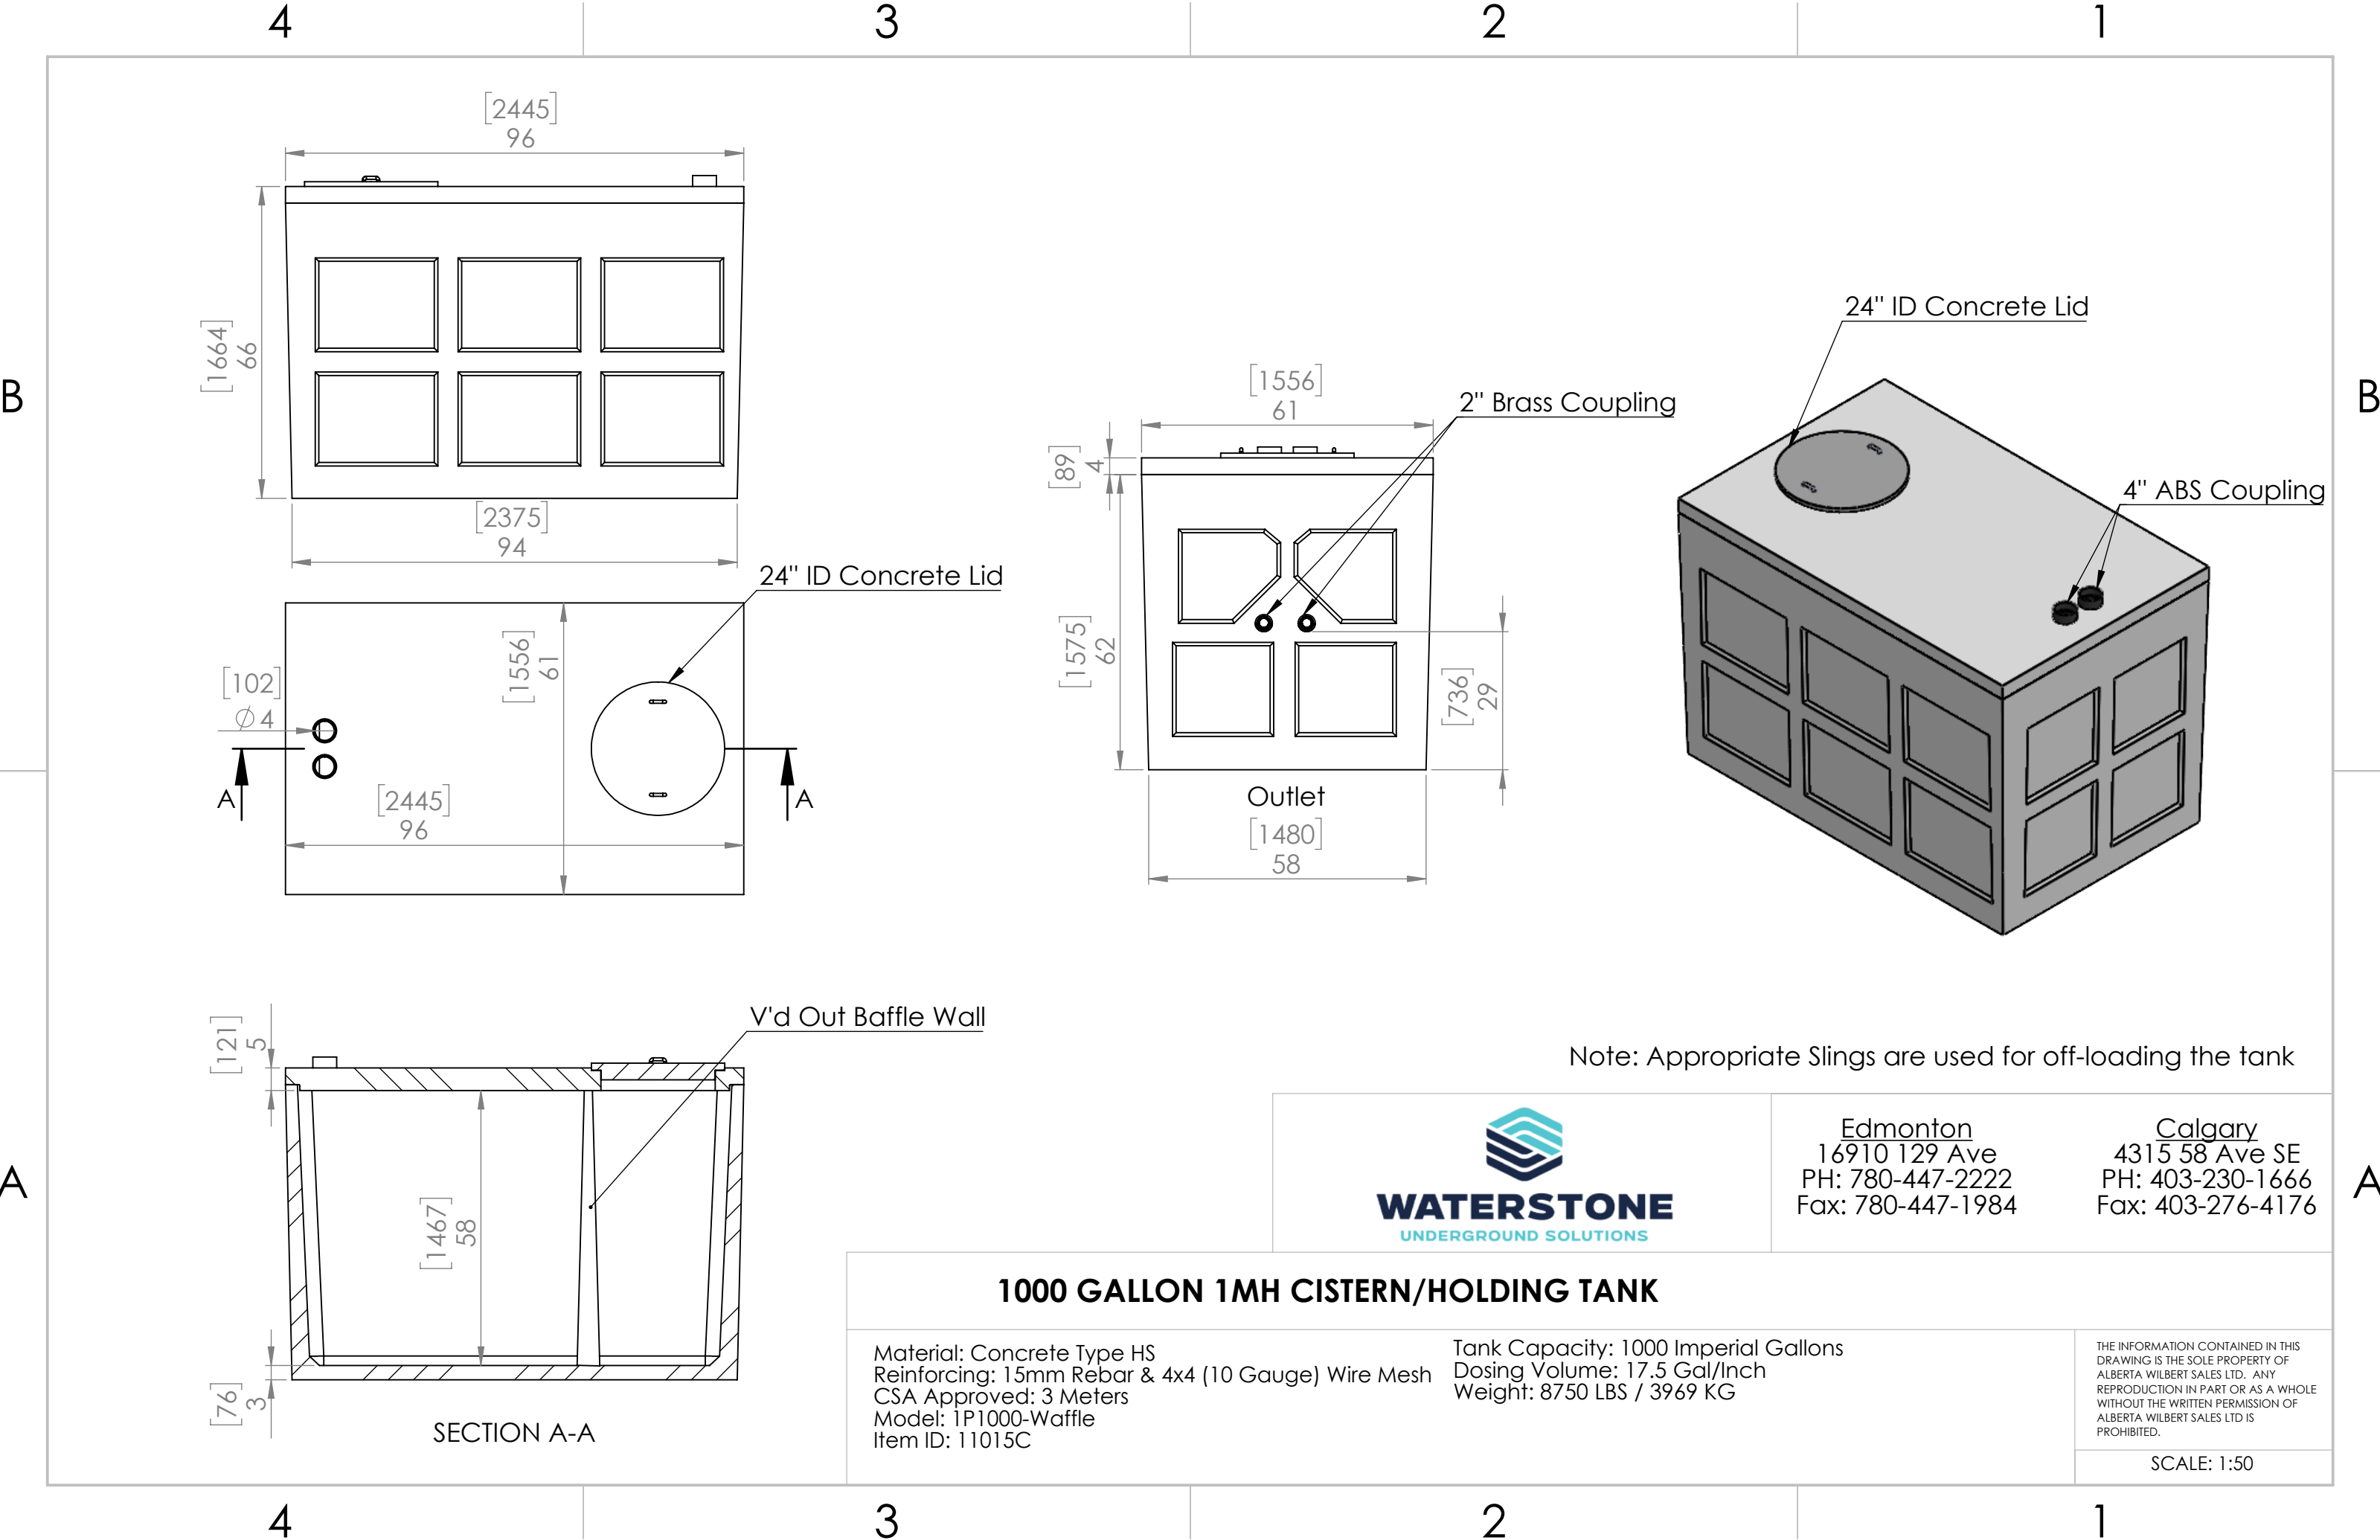

Edmonton  
16910 129 Ave  
PH: 780-447-2222  
Fax: 780-447-1984

Calgary  
4315 58 Ave SE  
PH: 403-230-1666  
Fax: 403-276-4176

### 1000 GALLON 1MH CISTERN/HOLDING TANK

|   |   |   |
|---|---|---|
| Material: Concrete Type HS<br>Reinforcing: 15mm Rebar & 4x4 (10 Gauge) Wire Mesh<br>CSA Approved: 3 Meters<br>Model: 1P1000-Waffle<br>Item ID: 11015C | Tank Capacity: 1000 Imperial Gallons<br>Dosing Volume: 17.5 Gal/Inch<br>Weight: 8750 LBS / 3969 KG | THE INFORMATION CONTAINED IN THIS DRAWING IS THE SOLE PROPERTY OF ALBERTA WILBERT SALES LTD. ANY REPRODUCTION IN PART OR AS A WHOLE WITHOUT THE WRITTEN PERMISSION OF ALBERTA WILBERT SALES LTD IS PROHIBITED.<br><br>SCALE: 1:50 |
|---|---|---|