
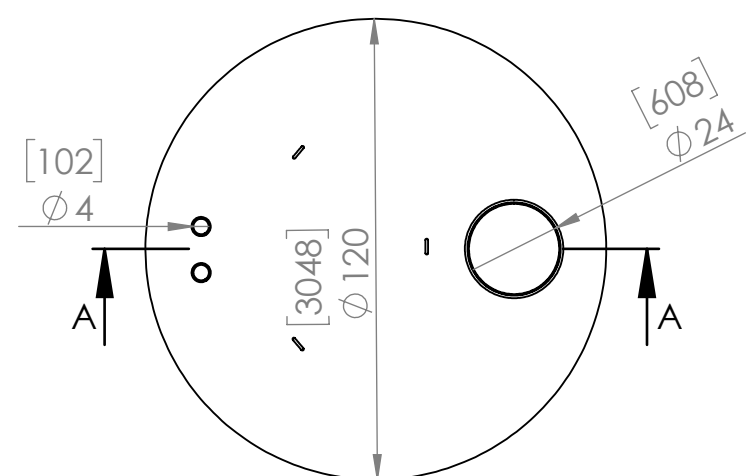
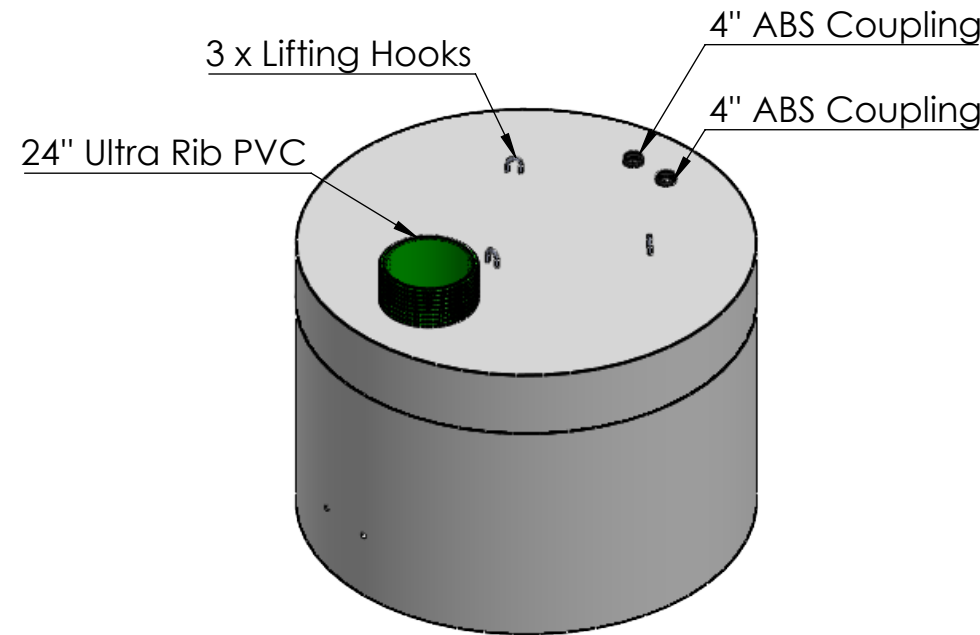
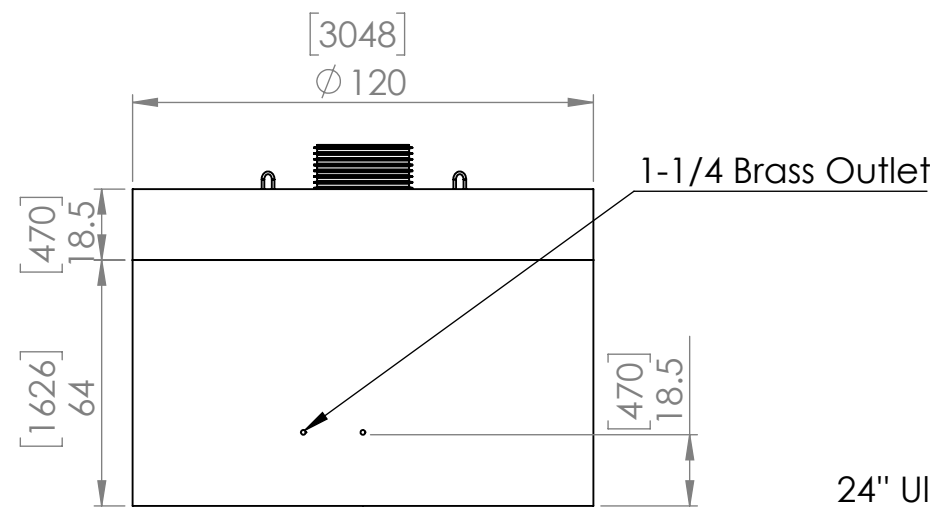
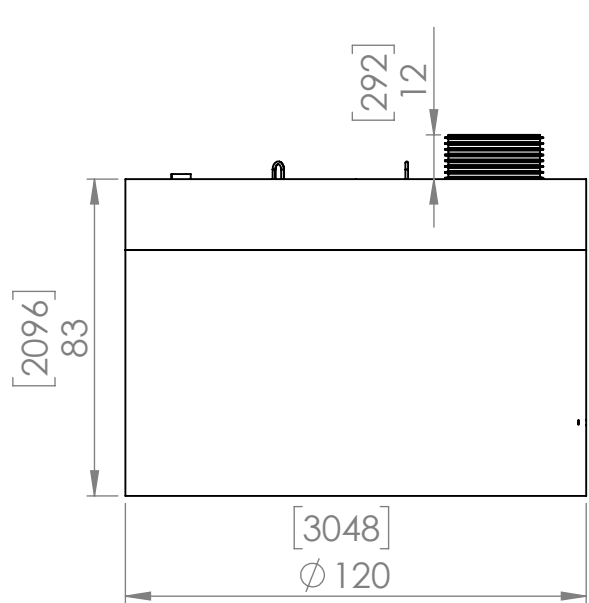
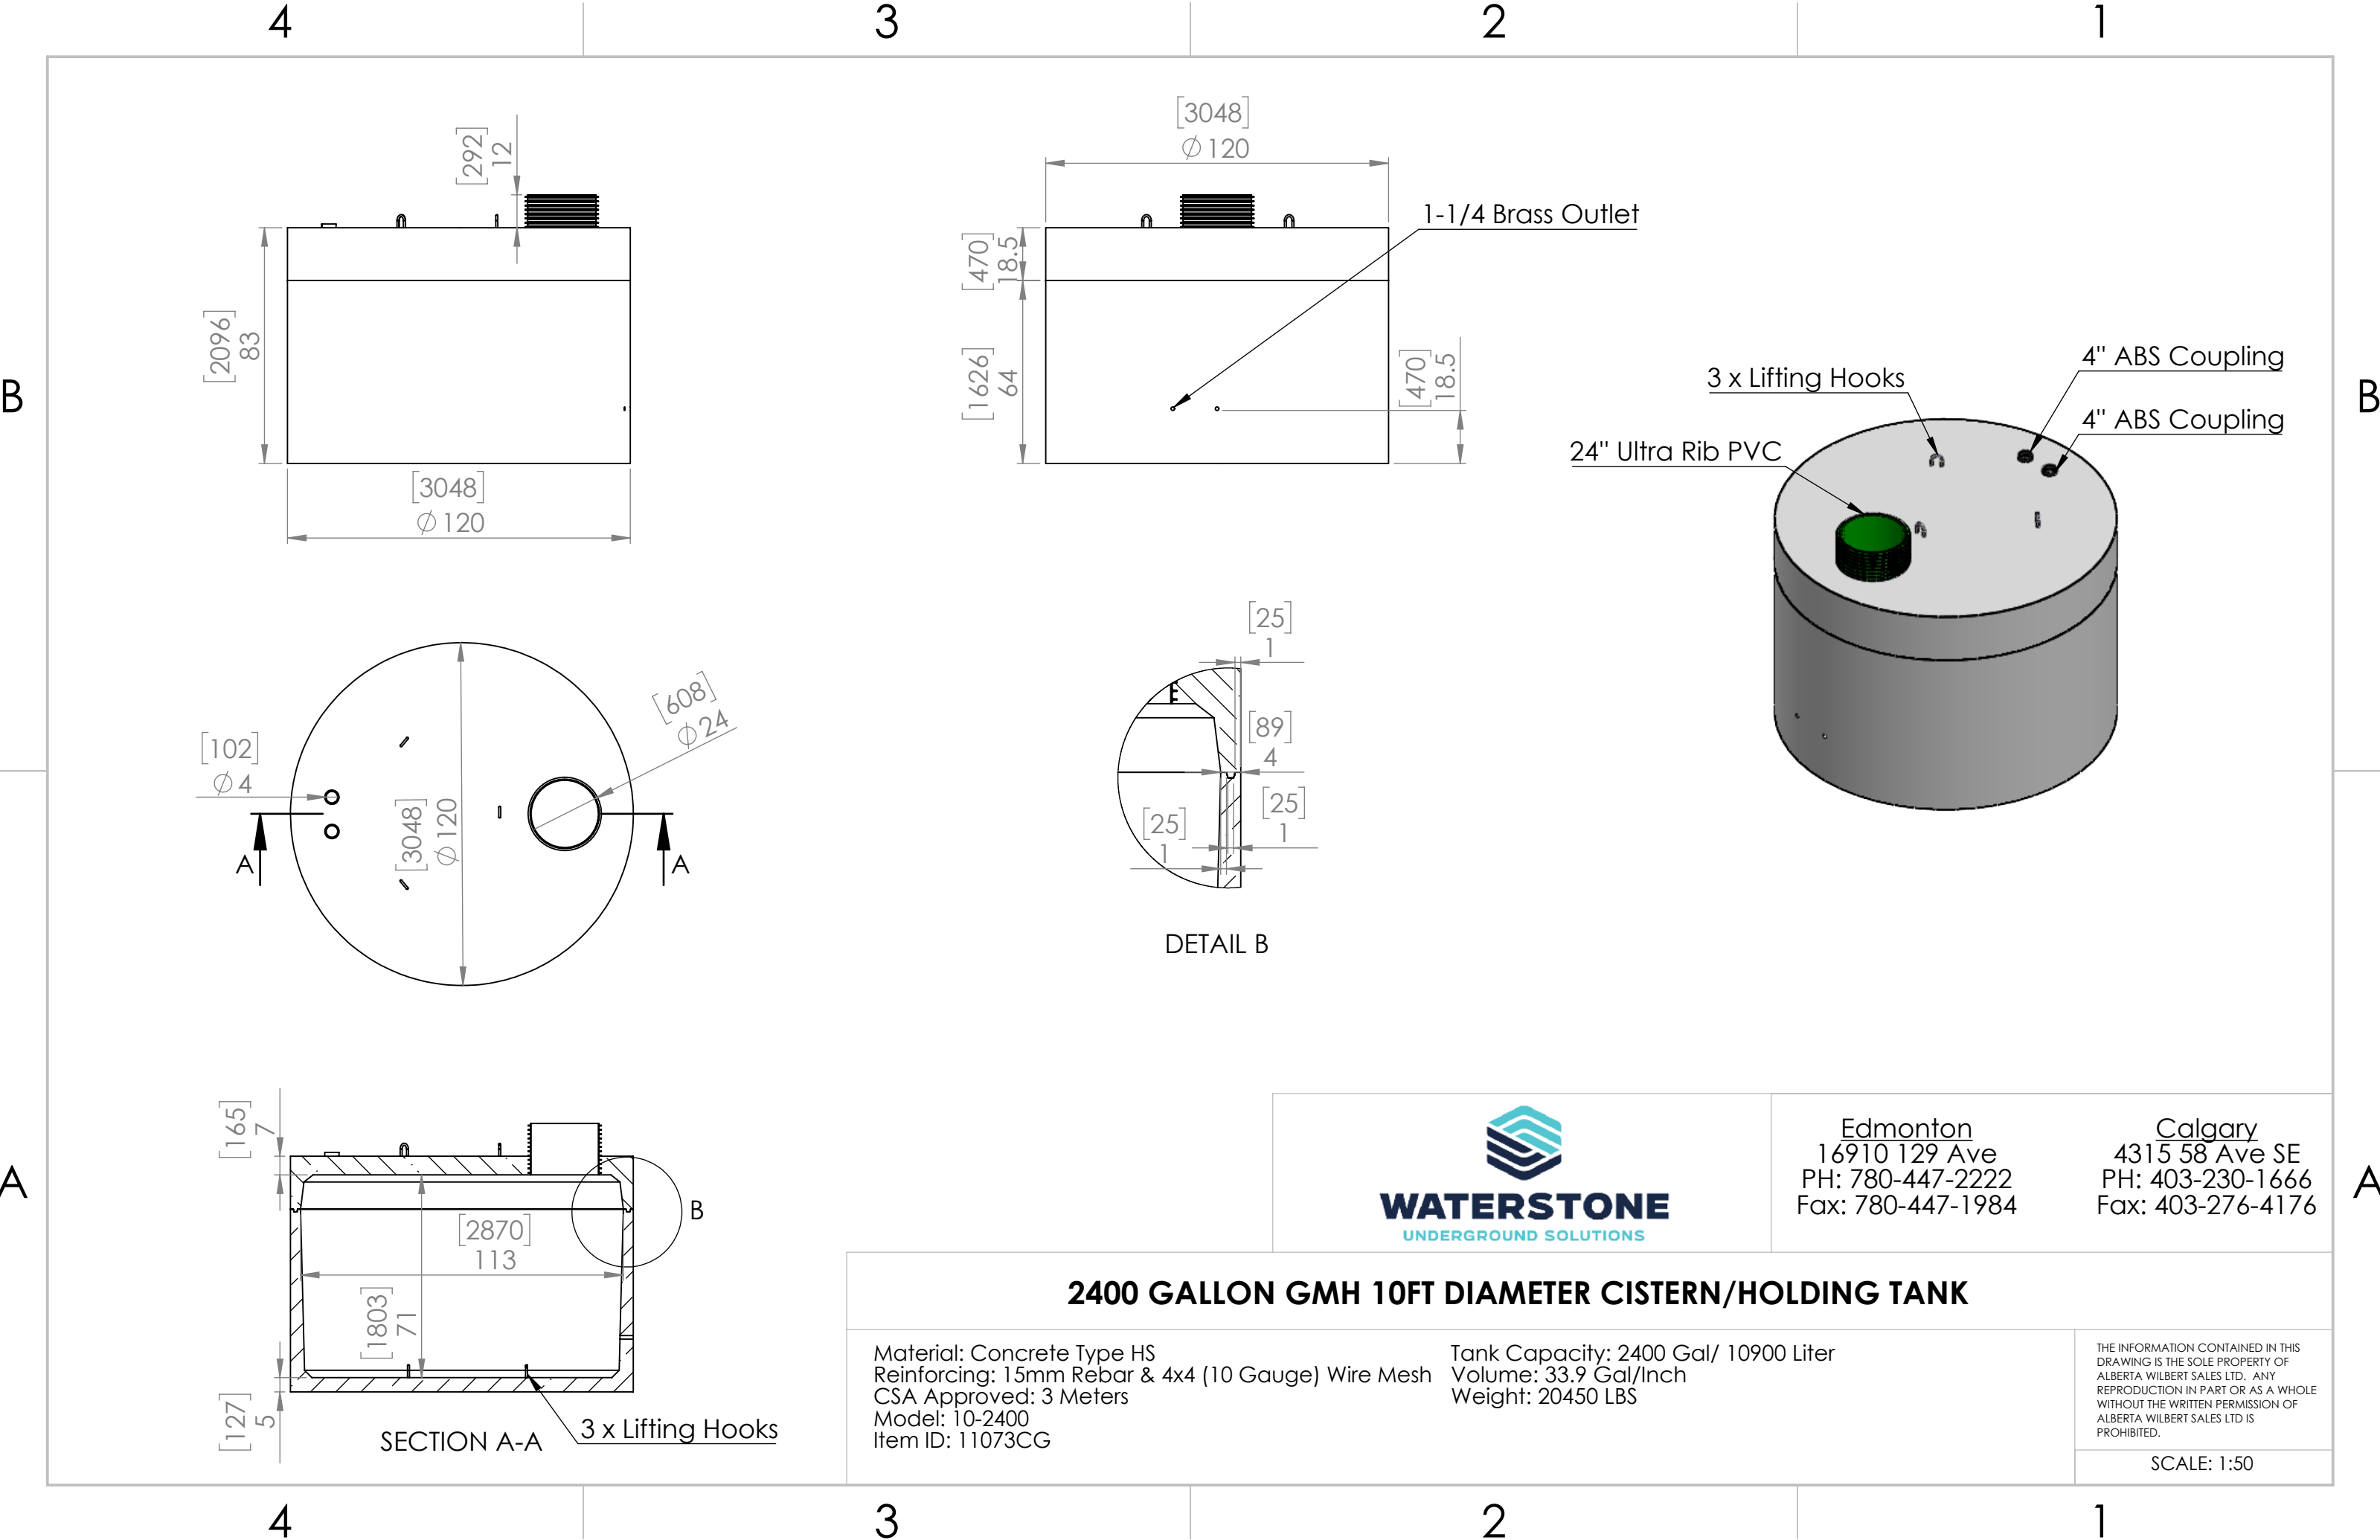


DETAIL B

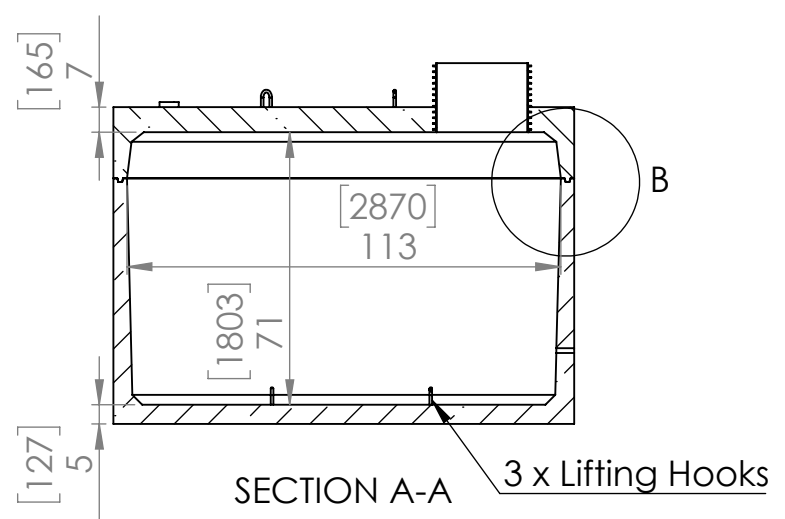

Edmonton
16910 129 Ave
PH: 780-447-2222
Fax: 780-447-1984

Calgary
4315 58 Ave SE
PH: 403-230-1666
Fax: 403-276-4176

2400 GALLON GMH 10FT DIAMETER CISTERN/HOLDING TANK

Material: Concrete Type HS
Reinforcing: 15mm Rebar & 4x4 (10 Gauge) Wire Mesh
CSA Approved: 3 Meters
Model: 10-2400
Item ID: 11073CG

Tank Capacity: 2400 Gal/ 10900 Liter
Volume: 33.9 Gal/Inch
Weight: 20450 LBS

THE INFORMATION CONTAINED IN THIS
DRAWING IS THE SOLE PROPERTY OF
ALBERTA WILBERT SALES LTD. ANY
REPRODUCTION IN PART OR AS A WHOLE
WITHOUT THE WRITTEN PERMISSION OF
ALBERTA WILBERT SALES LTD IS
PROHIBITED.

SCALE: 1:50